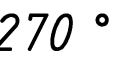


Tube arrangement (1:10)

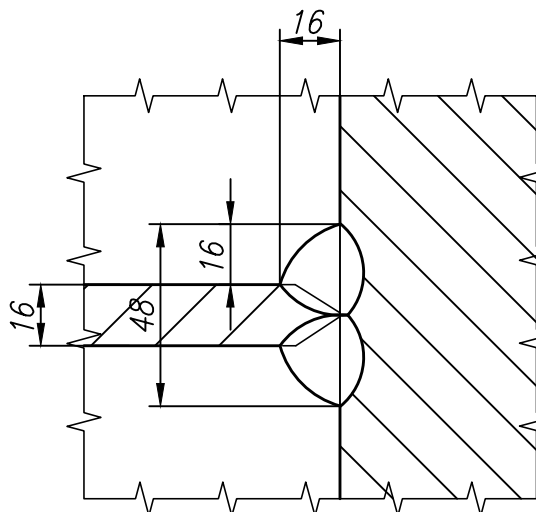
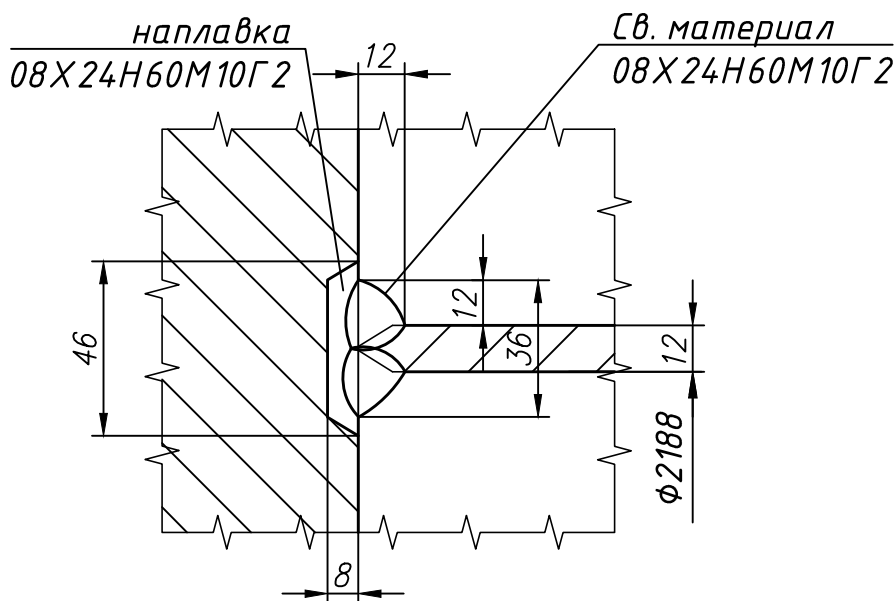
Кол-во отв. в ряду
Number of holes in a row



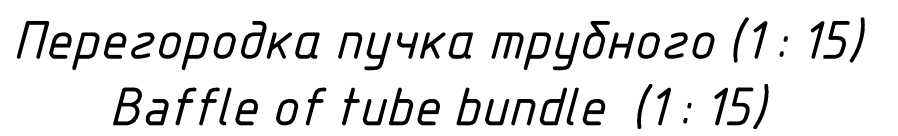
Bcezo 1821 omb.
Total: 1821 holes



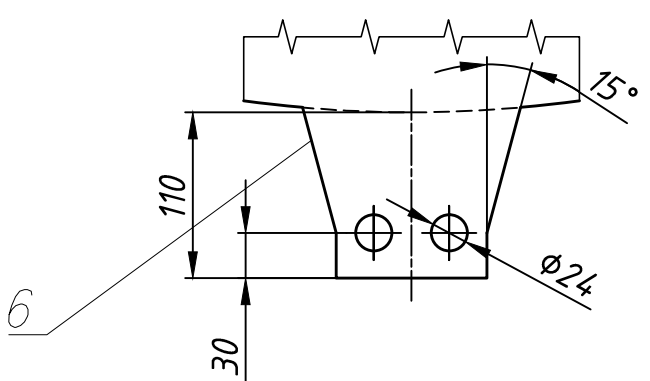
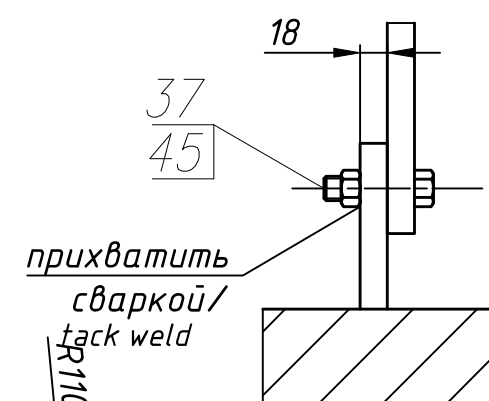
$\triangle 3 \quad K(1:2)$

 $\triangle 3 \quad L(1:2)$ 

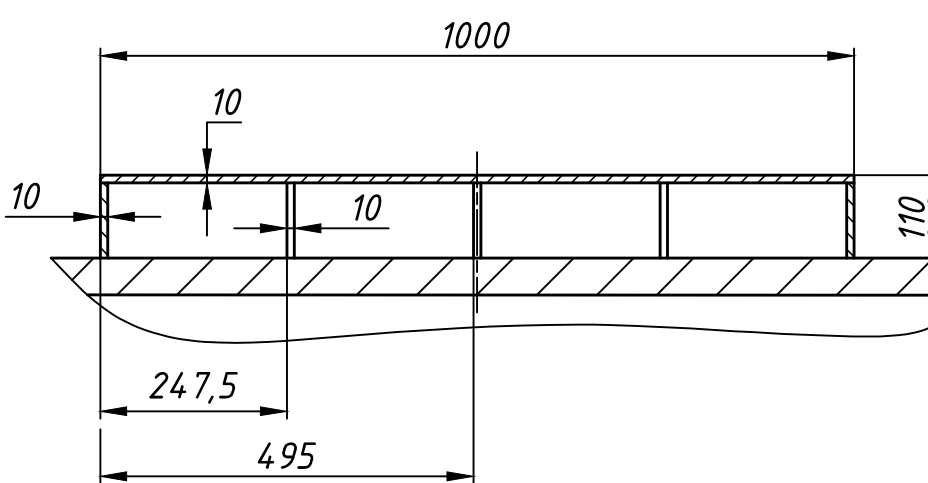
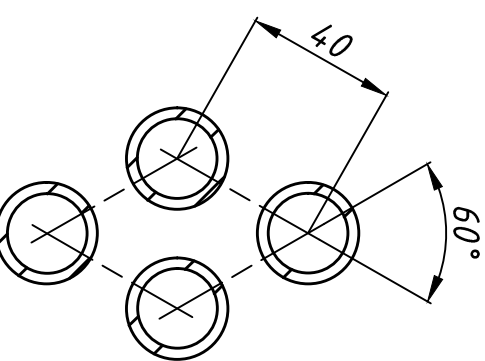
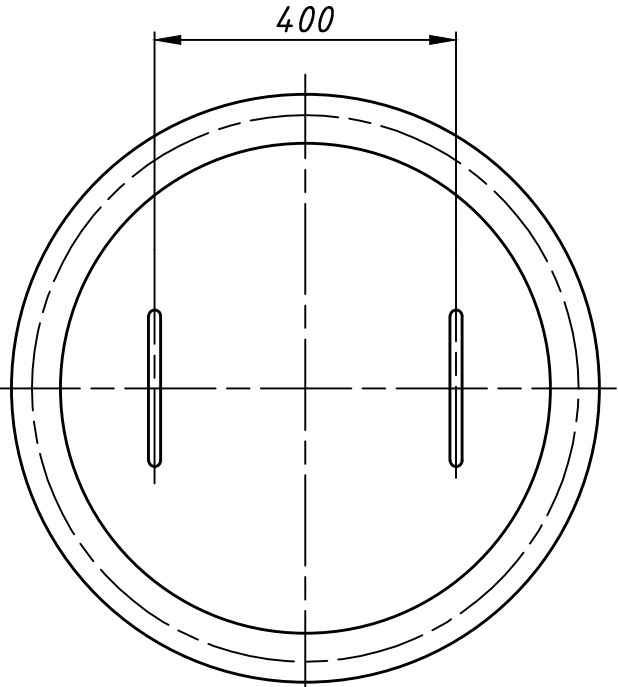
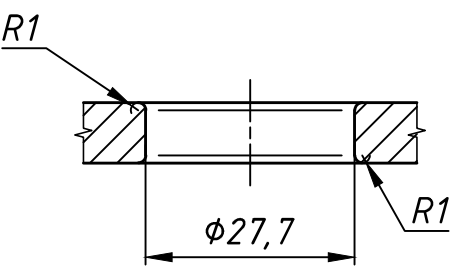
Guide Plate(1: 10)



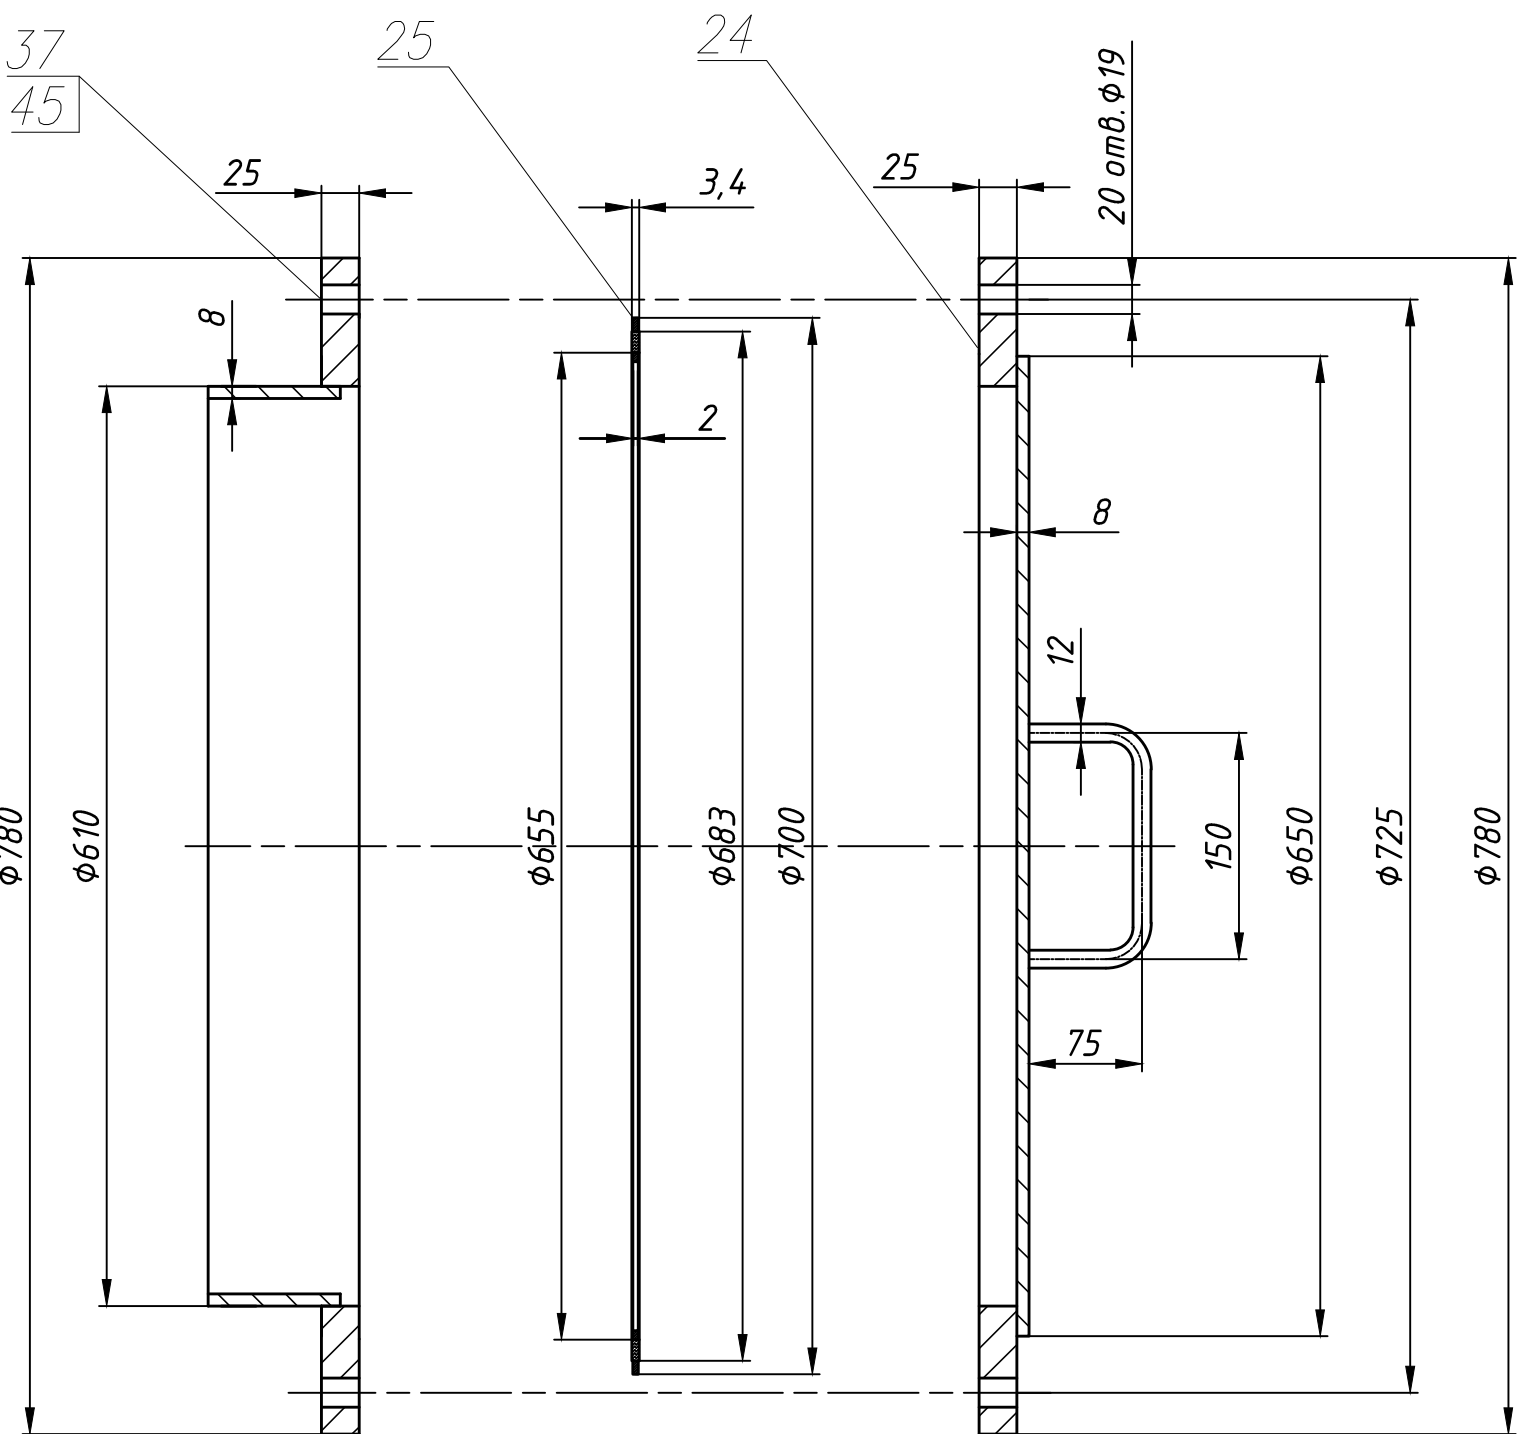
Fixation of baffle (1:5)


$$C(1)(1:2)$$


D-D (1 : 10)

 $B(1:2)$  $E(1:10)$ 
$$F-F(1:1)$$


△ Люк (1:5)
Manhole (1:5)

1