





Перегородка #2, #4...#14 (1:5)

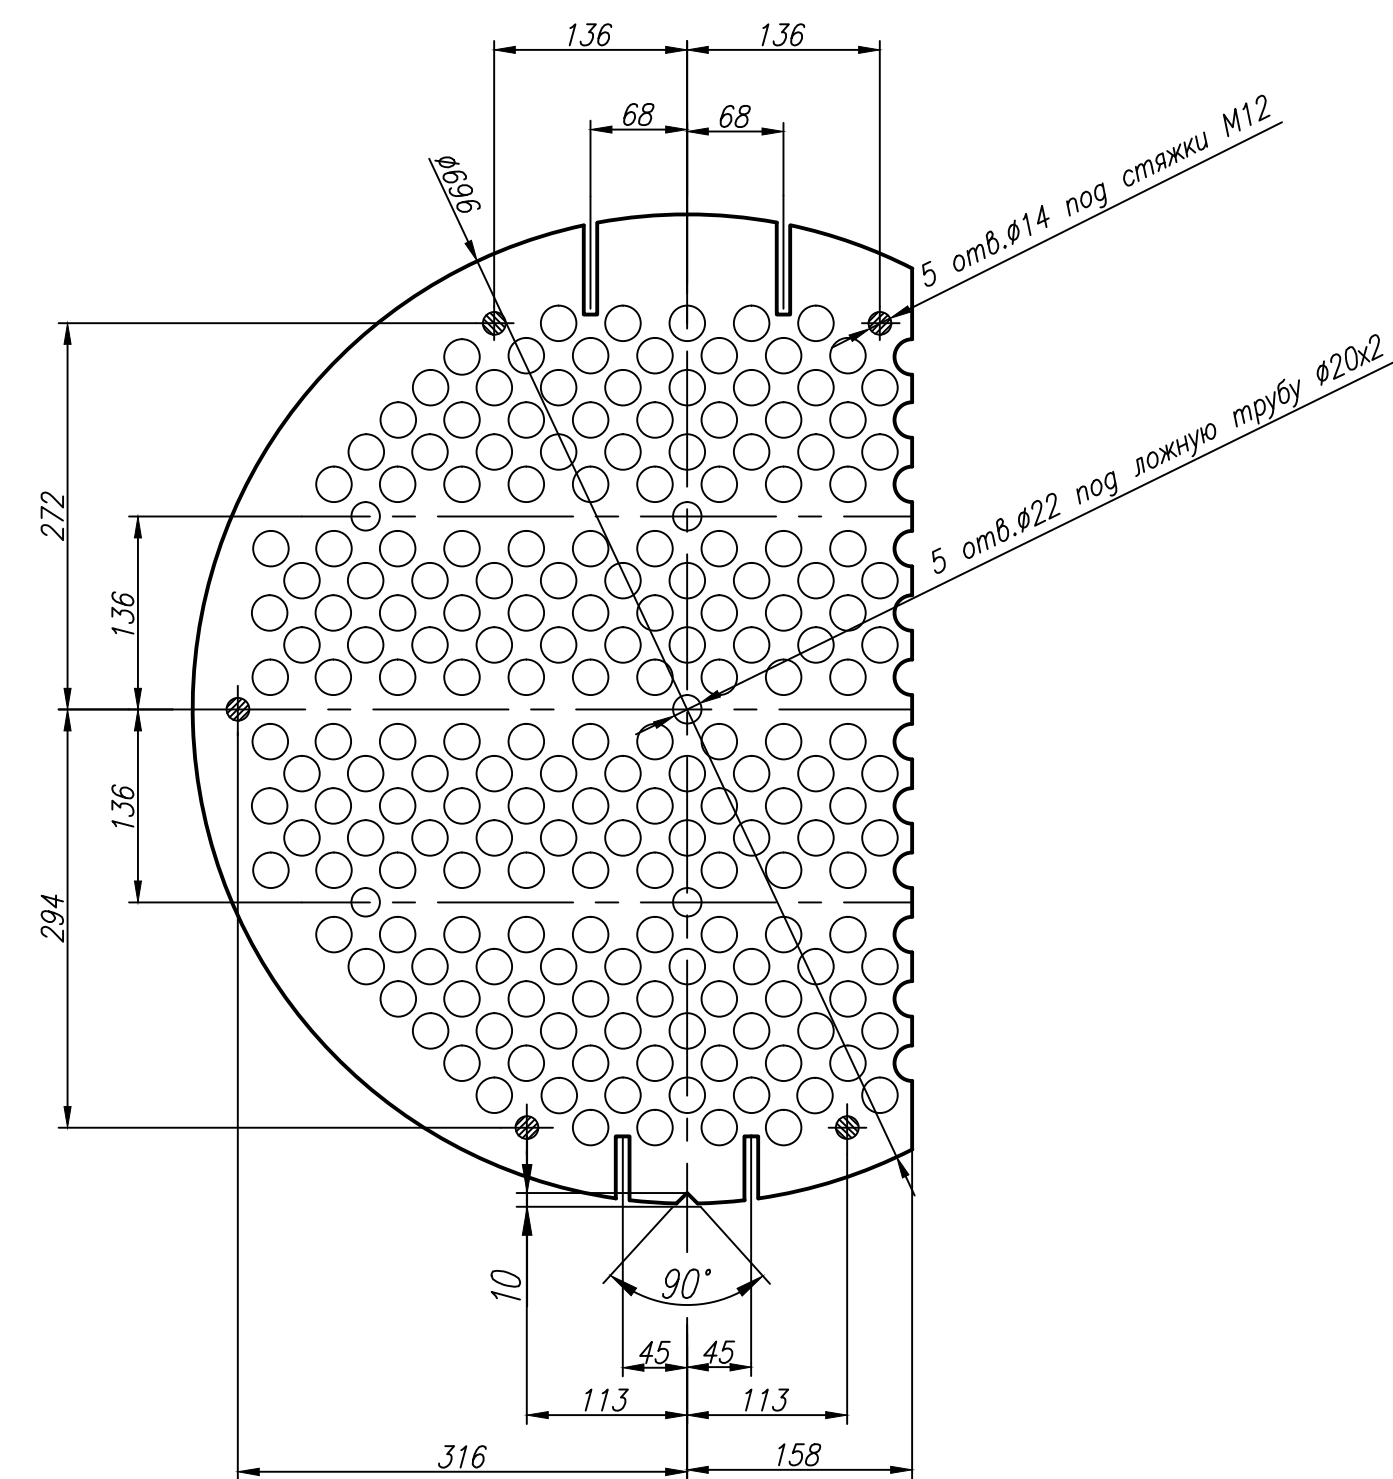


Перегородка #1, #3...#13 (1:5)

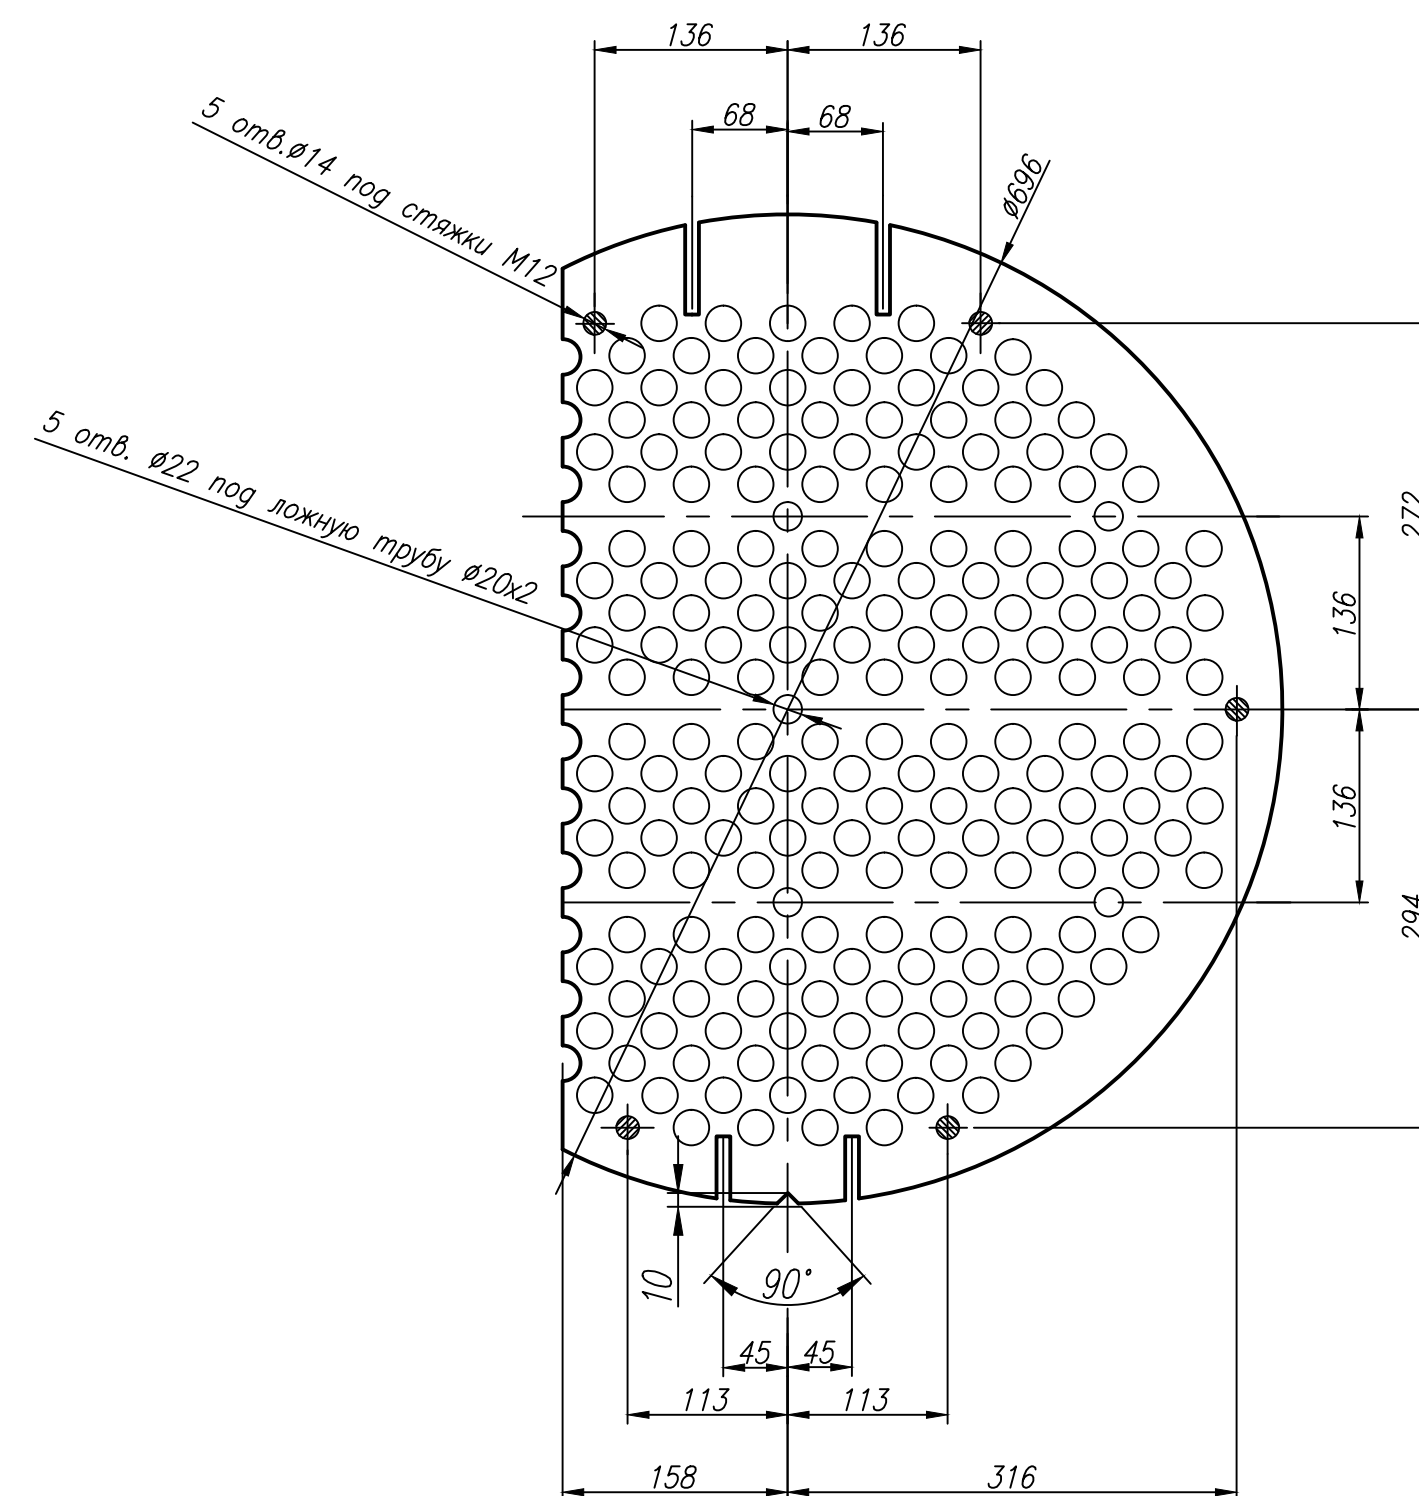


Перегородка #15 (1:5)

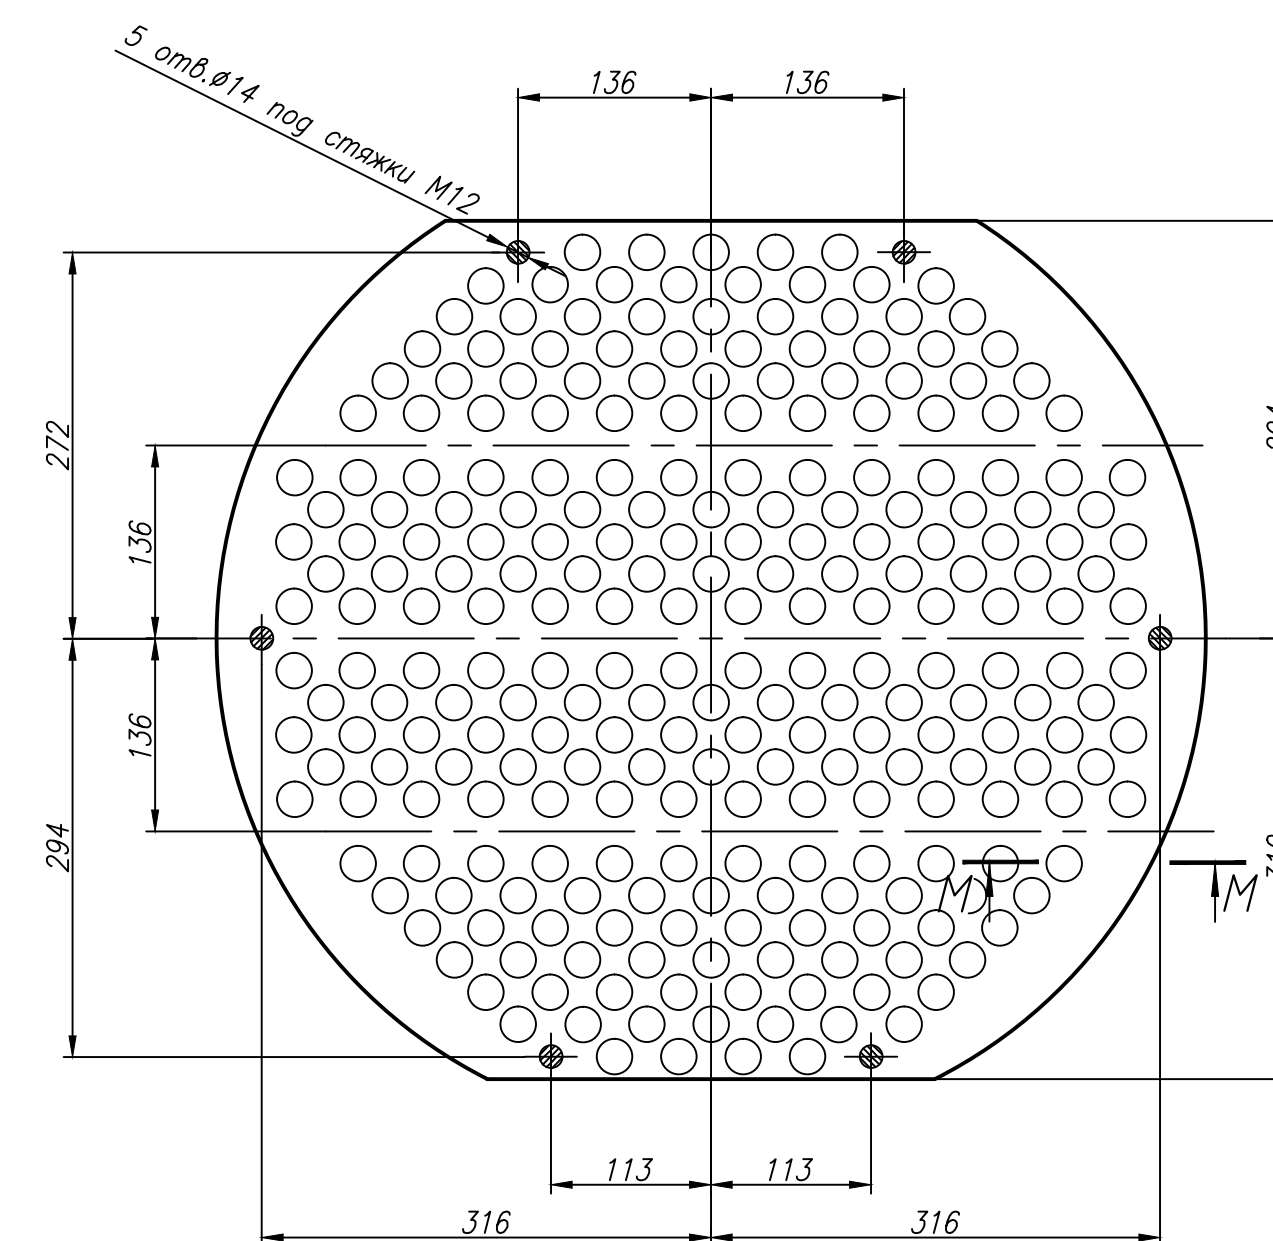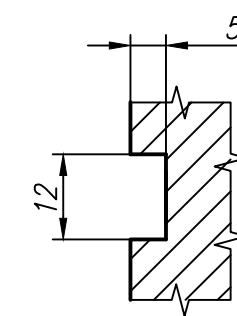
$$N(1:1)$$


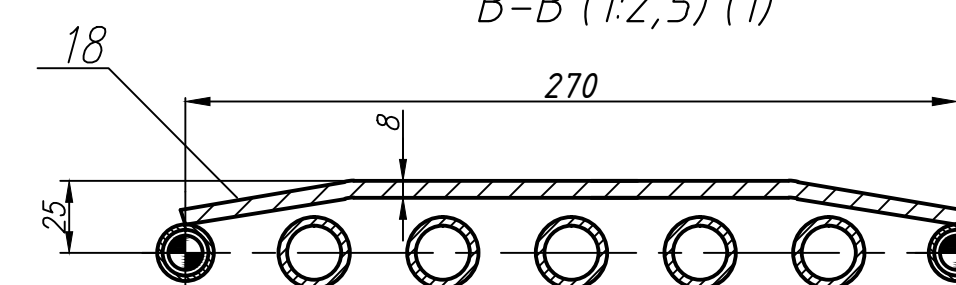
$K(1:1)$

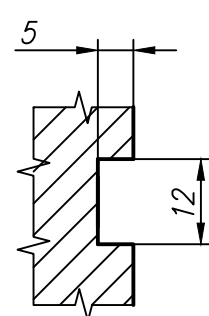


M-M (1:1)

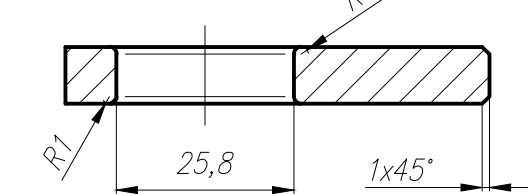


*B-B (1:2,5) (1)*




Л-Л (1:1)

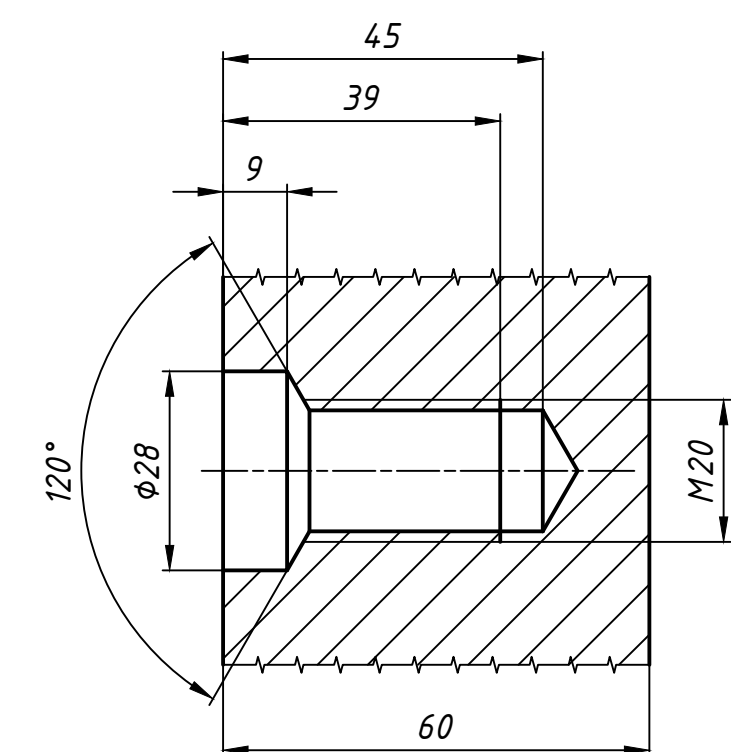

Решетка неподвижная (1:5)

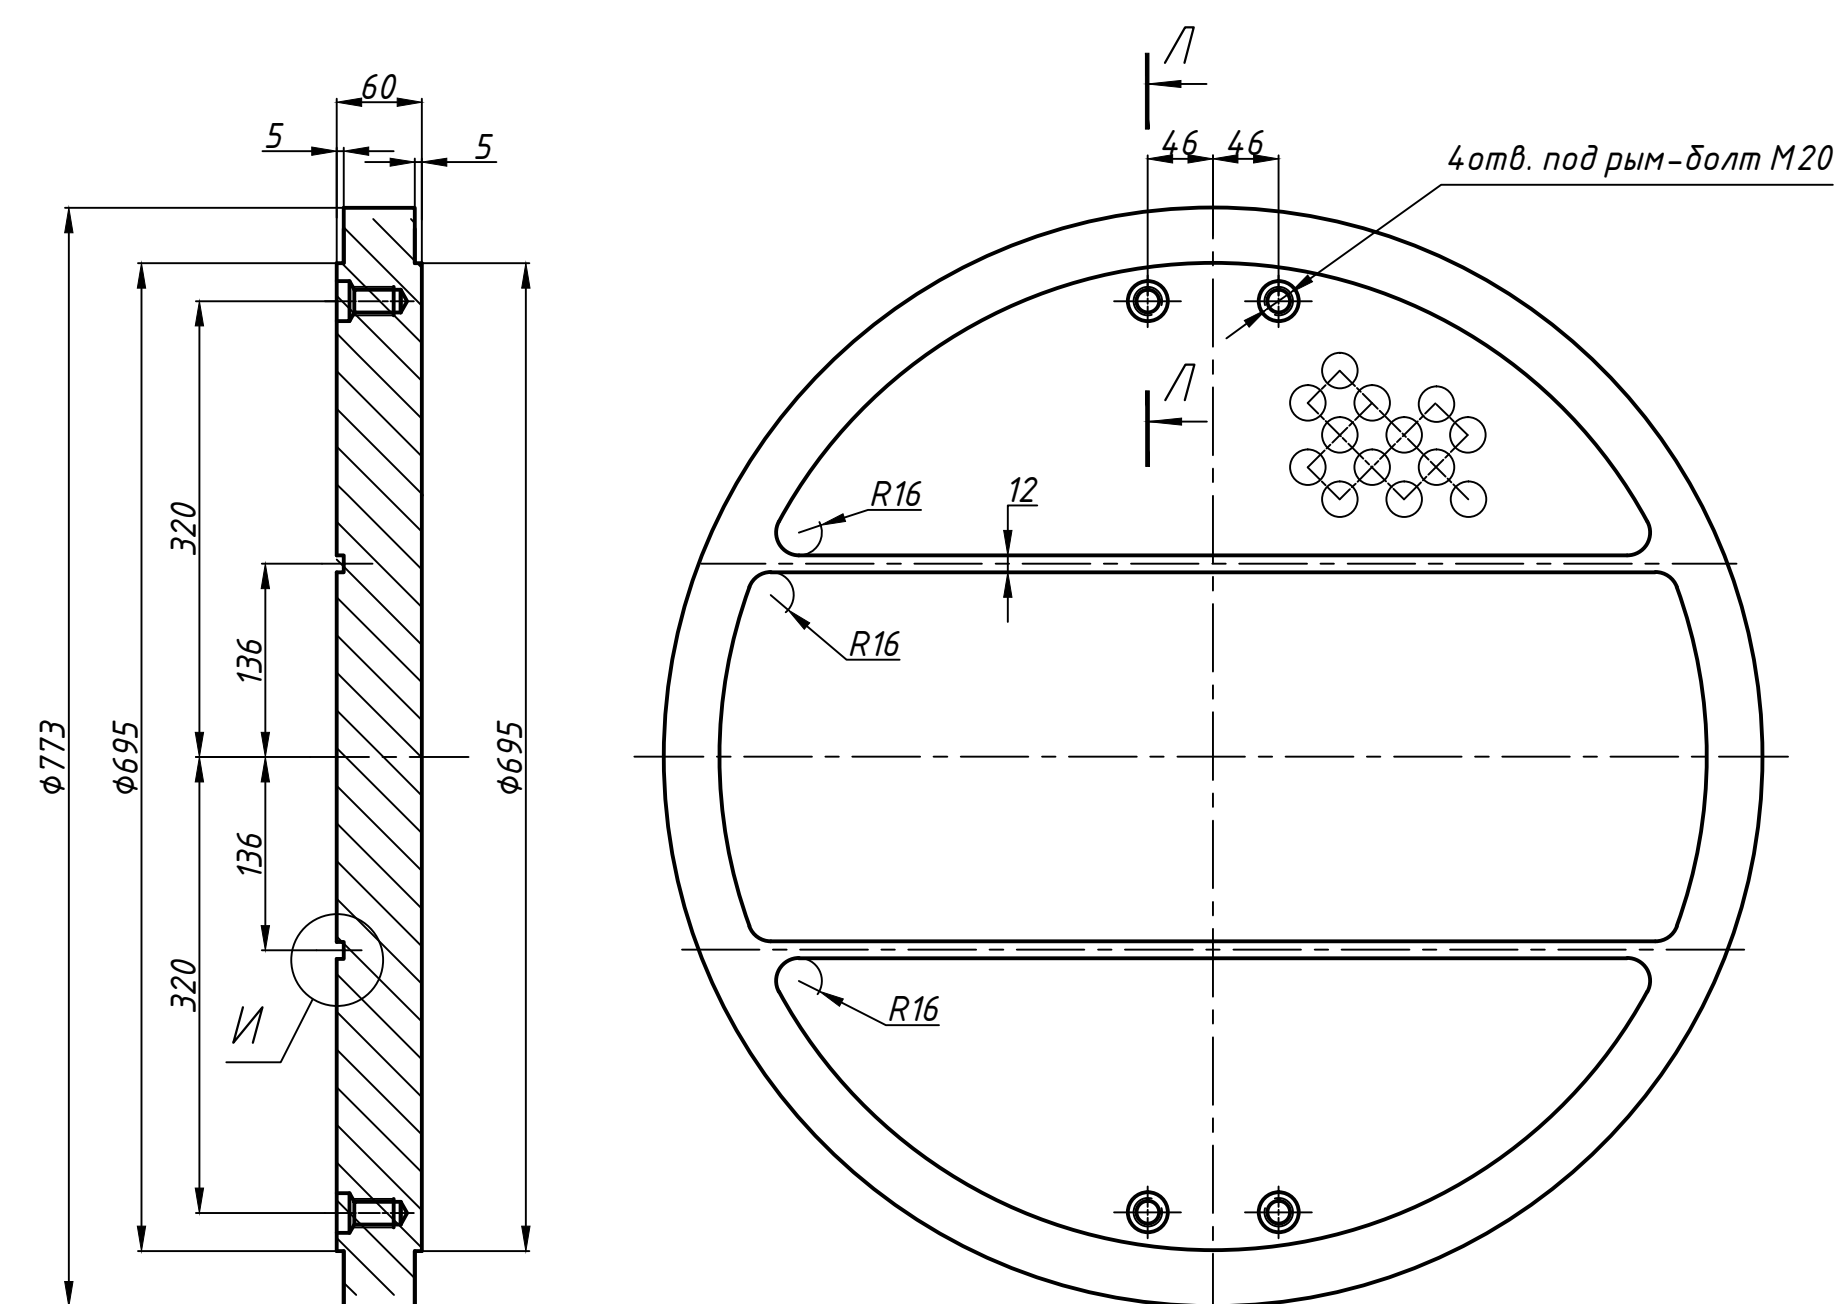

Решетка подвижная (1:5)

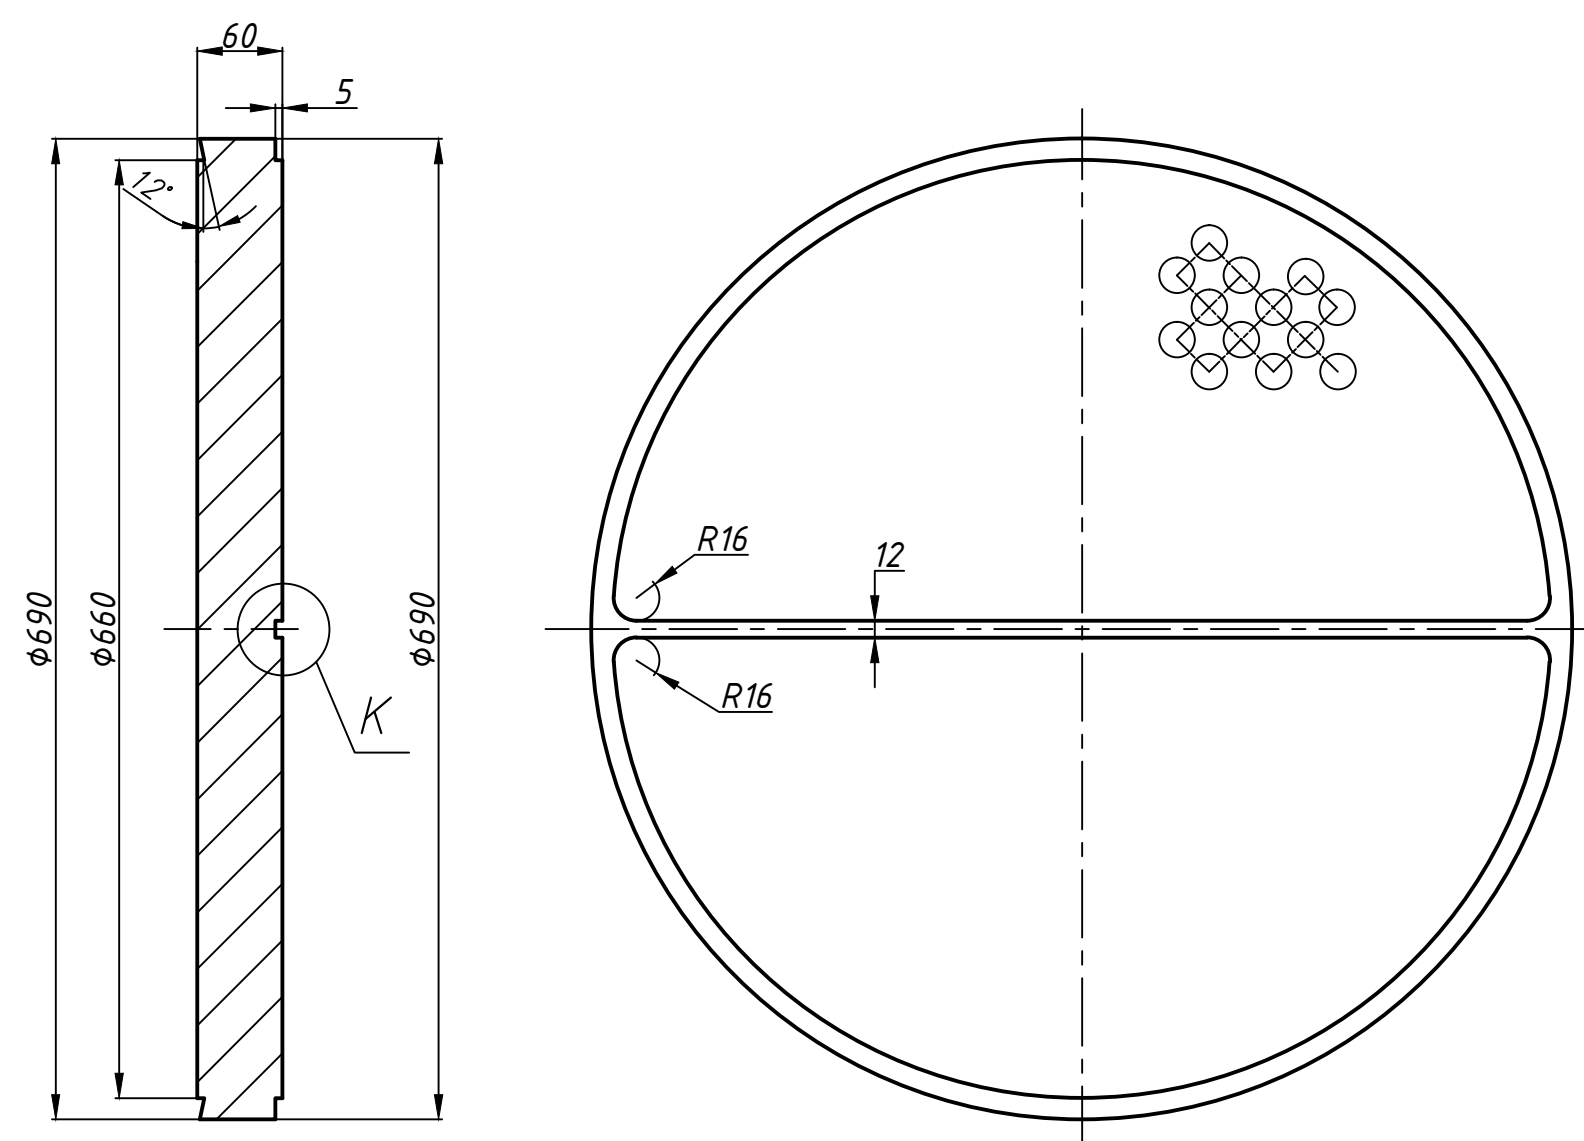
$$\Delta - \Delta(1:1)(1)$$
